

# 十和田湖



十和田湖  
レークサイドホテル

十和田湖  
観光交流  
センター

W.C


事業用地8,062㎡ (令和9年度中に施設撤去・更地化)

404.03

405

休屋南駐車場


十和田湖観光センター跡地 (更地)

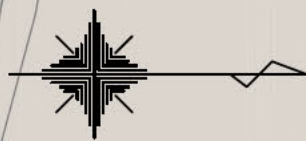

0 10 20(m)  
S=1:600



地番 測点	X	Y	X-X	Y(X-X)	辺長	
G-104	46862.890	5405.711	-11.970	-64706.360670	43.50	
G-103	46872.850	5448.060	71.280	388337.716800	61.60	
G102	46934.170	5442.114	81.430	443151.343020	20.13	
G-102イ	46954.280	5441.065	39.502	214932.949630	19.39	
G-101	46973.672	5441.079	26.430	143807.717970	32.62	
G-131	46980.710	5409.218	9.502	51398.389436	2.52	
G-130	46983.174	5409.759	4.917	26599.785003	11.51	
G-128	46985.627	5398.505	0.049	264.526745	2.47	
G-129	46983.223	5397.922	6.448	34805.801056	42.02	
G-123	46992.075	5356.839	10.307	55212.939573	8.89	
G-122	46993.530	5348.065	-45.424	-242930.504560	47.79	
G-119	46946.651	5338.756	-50.559	-269922.164604	16.79	
G-120	46942.971	5355.145	-8.108	-43419.515660	20.52	
G-121	46938.543	5375.191	-18.882	-101494.356462	14.90	
G-114	46924.089	5378.833	-14.123	-75965.258459	14.39	
G113	46924.420	5393.220	-15.339	-82726.601580	15.67	
G112	46908.750	5392.710	-15.680	-84557.692800	0.78	
G111	46908.740	5393.490	-7.590	-40936.589100	7.58	
G110	46901.160	5393.800	-8.560	-46170.928000	2.74	
G109	46900.180	5396.360	-16.340	-88176.522400	15.87	
G108	46884.820	5400.380	-37.290	-201380.170200	22.56	
					倍面積	16124.504738
					面積	8062.252369
					地積	8062.25m <sup>2</sup>

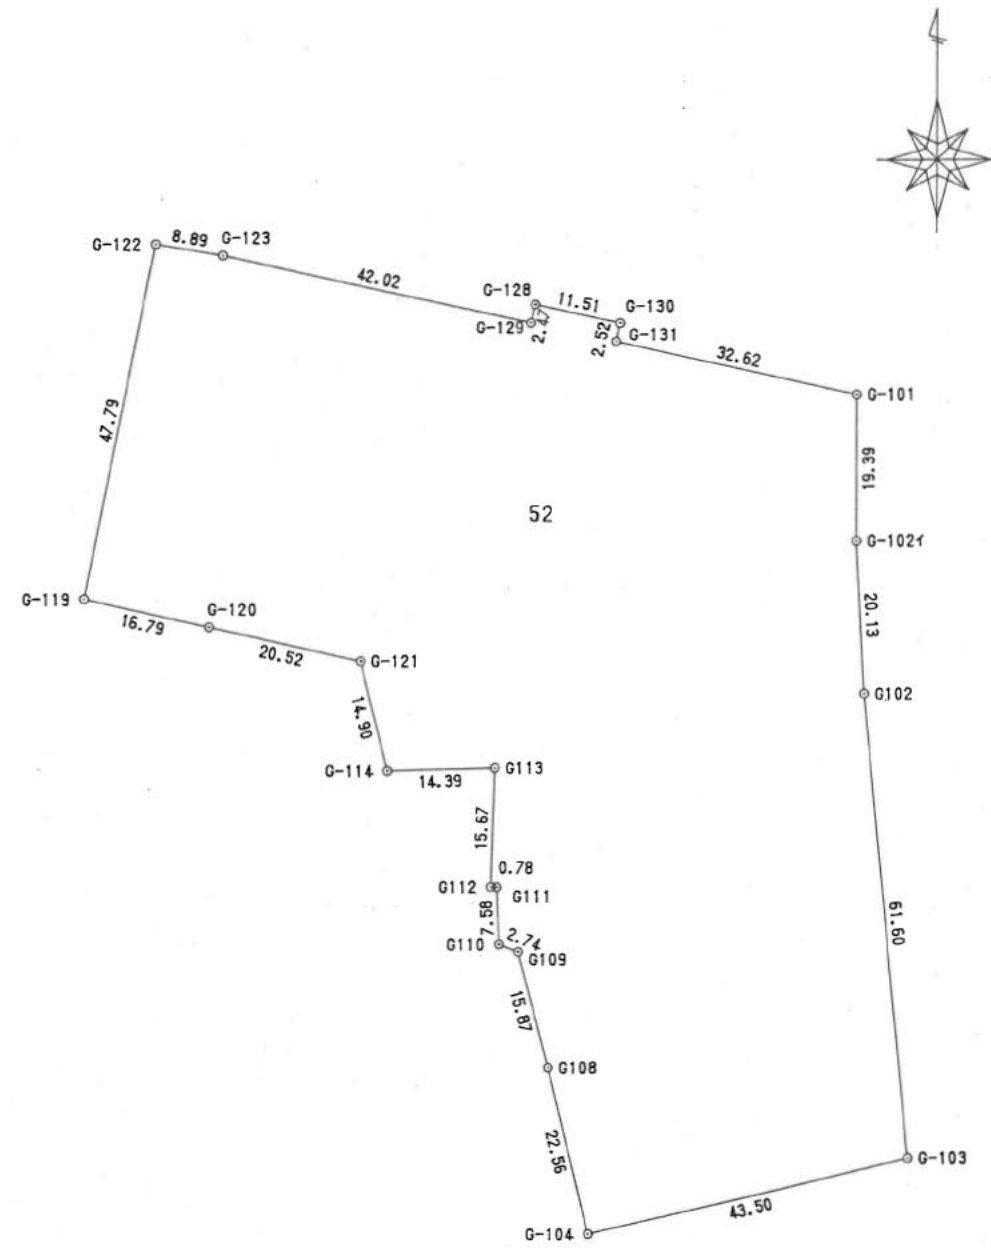

※本地積測量図は参考資料であり、現況及び実測結果を優先します。

作製者 [REDACTED]

申請人 [REDACTED]

縮尺

1/1000